


SECTION A-A  
SCALE: 1:250

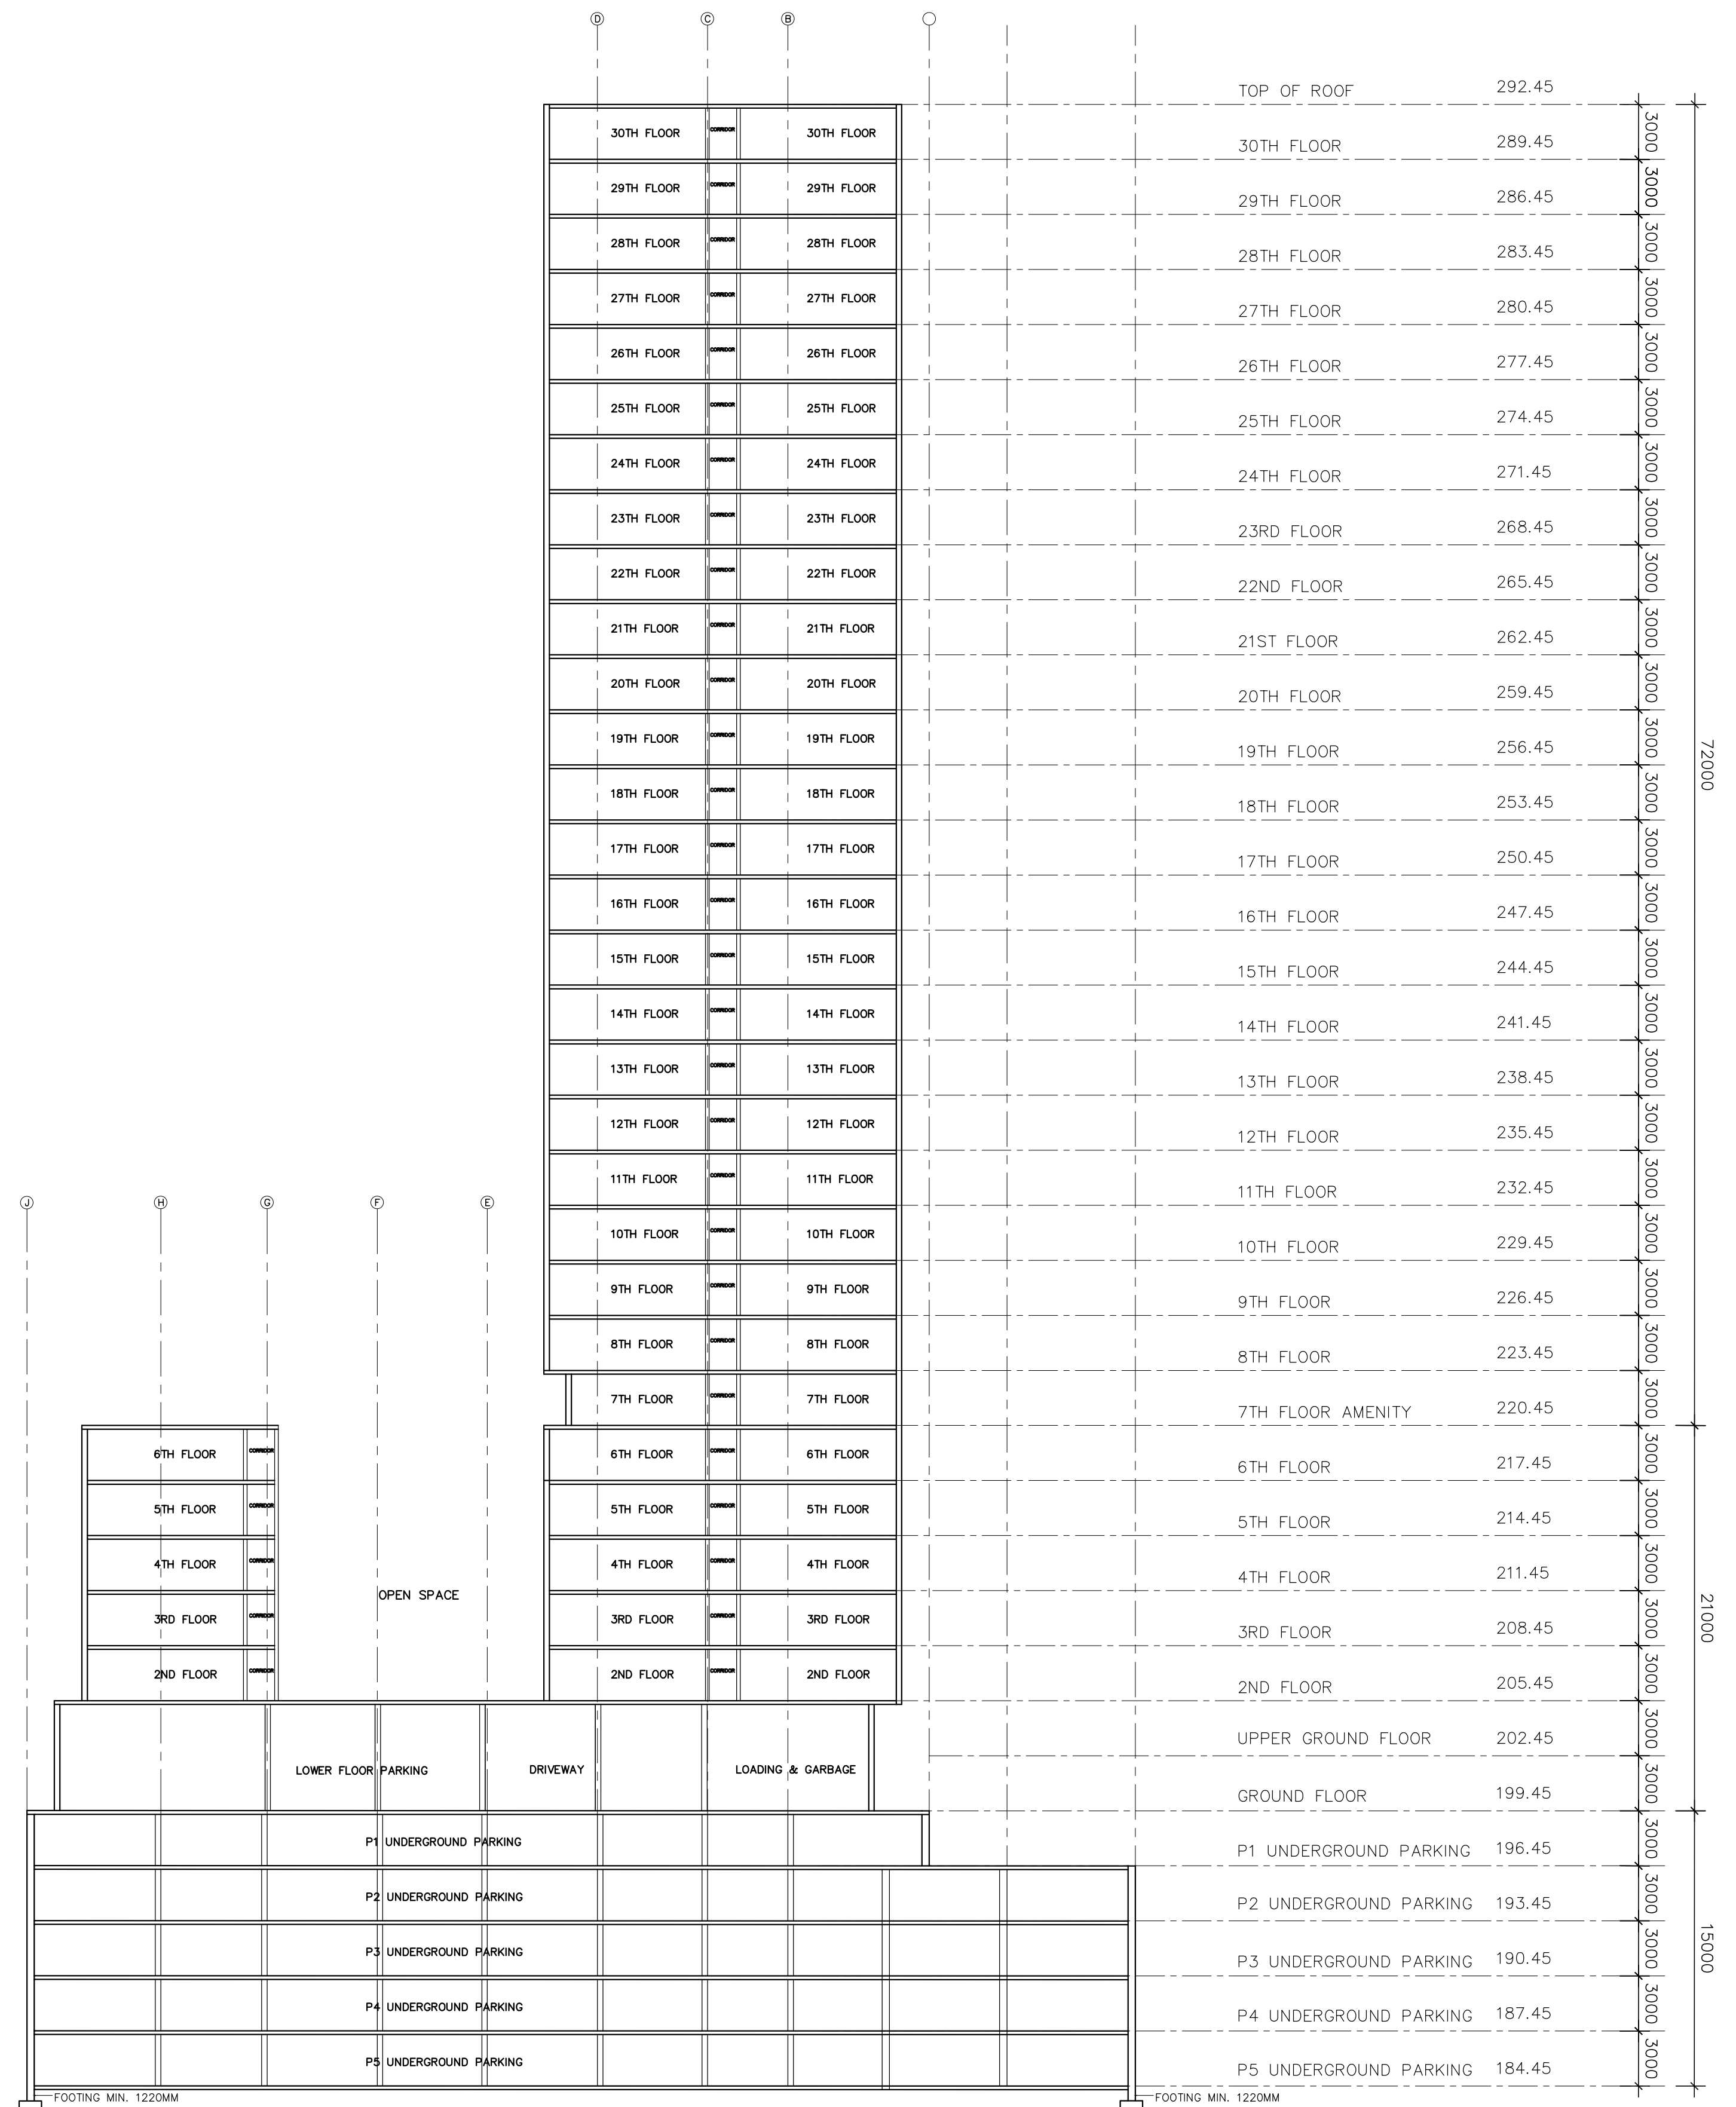

SECTION B-B  
SCALE: 1:250

|    |                         |            |    |  |  |
|----|-------------------------|------------|----|--|--|
| 01 |                         |            |    |  |  |
| 02 |                         |            |    |  |  |
| 03 |                         |            |    |  |  |
| 04 |                         |            |    |  |  |
| 05 |                         |            |    |  |  |
| 06 |                         |            |    |  |  |
| 07 | DEVELOPMENT APPLICATION | JULY 13/21 | AH |  |  |
| 08 | CONSULTATION            | APR 22     | AH |  |  |
| 09 | REVISION                |            |    |  |  |
|    |                         | DATE       | BY |  |  |

**HENRY W CHIU ARCHITECTS LIMITED**

2347 KENNEDY ROAD  
SUITE 507, SCARBOROUGH  
ONTARIO M1T 3T8

|                          |  |
|--------------------------|--|
| PROJECT TITLE            | PROPOSED APARTMENT DEVELOPMENT<br>35-51 OLD KENNEDY ROAD MARKHAM |
| TITLE: SECTION A-A & B-B | SCALE: AS SHOWN  |
| DATE: JUNE, 2023         | ISSUED:  |
| PROJ. NO.                | DWG. NO. AA.1  |